

MAIN FLOOR AREA CALCULATIONS

TOWN	-	684sf
TOWN/CROSSROADS	-	952sf
CROSSROADS	-	15,148sf
TOWN/CROSSROADS/EMS	-	586sf
EMS	-	1,059sf
RCMP	-	2,334sf
TOTAL	-	20,763sf

These drawings are instruments of service for use solely with respect to this project. SableARC Studios Inc. retains all reserved rights including copyrights and will not allow reproduction without express written consent.

© 2016, SableARC Studios Inc.

Revision #	Description	Date
1	Issue for Tender	2018.07.17
2	Issue for Approval #1	2018.08.02
3	Issue for Area Calculations	2018.09.13
4	Issue for Area Calculations	2018.09.27
5	Issue for Construction	2018.11.22
6	Wall revision	2019.05.09
7	Fire Extinguisher Locations	2019.05.23



ARCHITECTURE + SUSTAINABLE DESIGN

SableARC STUDIOS

49 Water Street, Charlottetown PE C1A 1A3 - T-902.816.0216
rhuggis@sablearc.com / www.sablearc.com

Stratford Emergency Services Facility
Stratford, PE

Sheet Title:
MAIN FLOOR LEVEL

Client: Town of Stratford
Issue Date: 2019.11.14
Scale: As indicated
Drawn By: TL
Project No: 1763

A101

1 MAIN FLOOR LEVEL
A101
1/8" = 1'-0"

FE-1 SEMI-ECESSED FIRE EXTINGUISHER CABINET
FE-2 SURFACE MOUNTED FIRE EXTINGUISHER WALL HOOK

These drawings are instruments of service for use solely with respect to this project. SableARC Studios Inc. retains all reserved rights including copyrights and will not allow reproduction without express written consent.


© 2016, SableARC Studios Inc.

Revision #	Description	Date
1	Issue for Tender	2018.07.17
2	Issue for Approval #1	2018.08.02
3	Issue for Area Calculations	2018.09.13
4	Issue for Area Calculations	2018.09.27
5	Issue for Construction	2018.11.22
6	Final General Location	2019.05.23



SECOND FLOOR AREA CALCULATIONS

TOWN	= 2,363sf
TOWN/CROSSROADS	= 1,312sf
CROSSROADS	= 2,393sf
TOWN/CROSSROADS/EMS	= 245sf
EMS	= 1,059sf
TOTAL	= 7,372sf

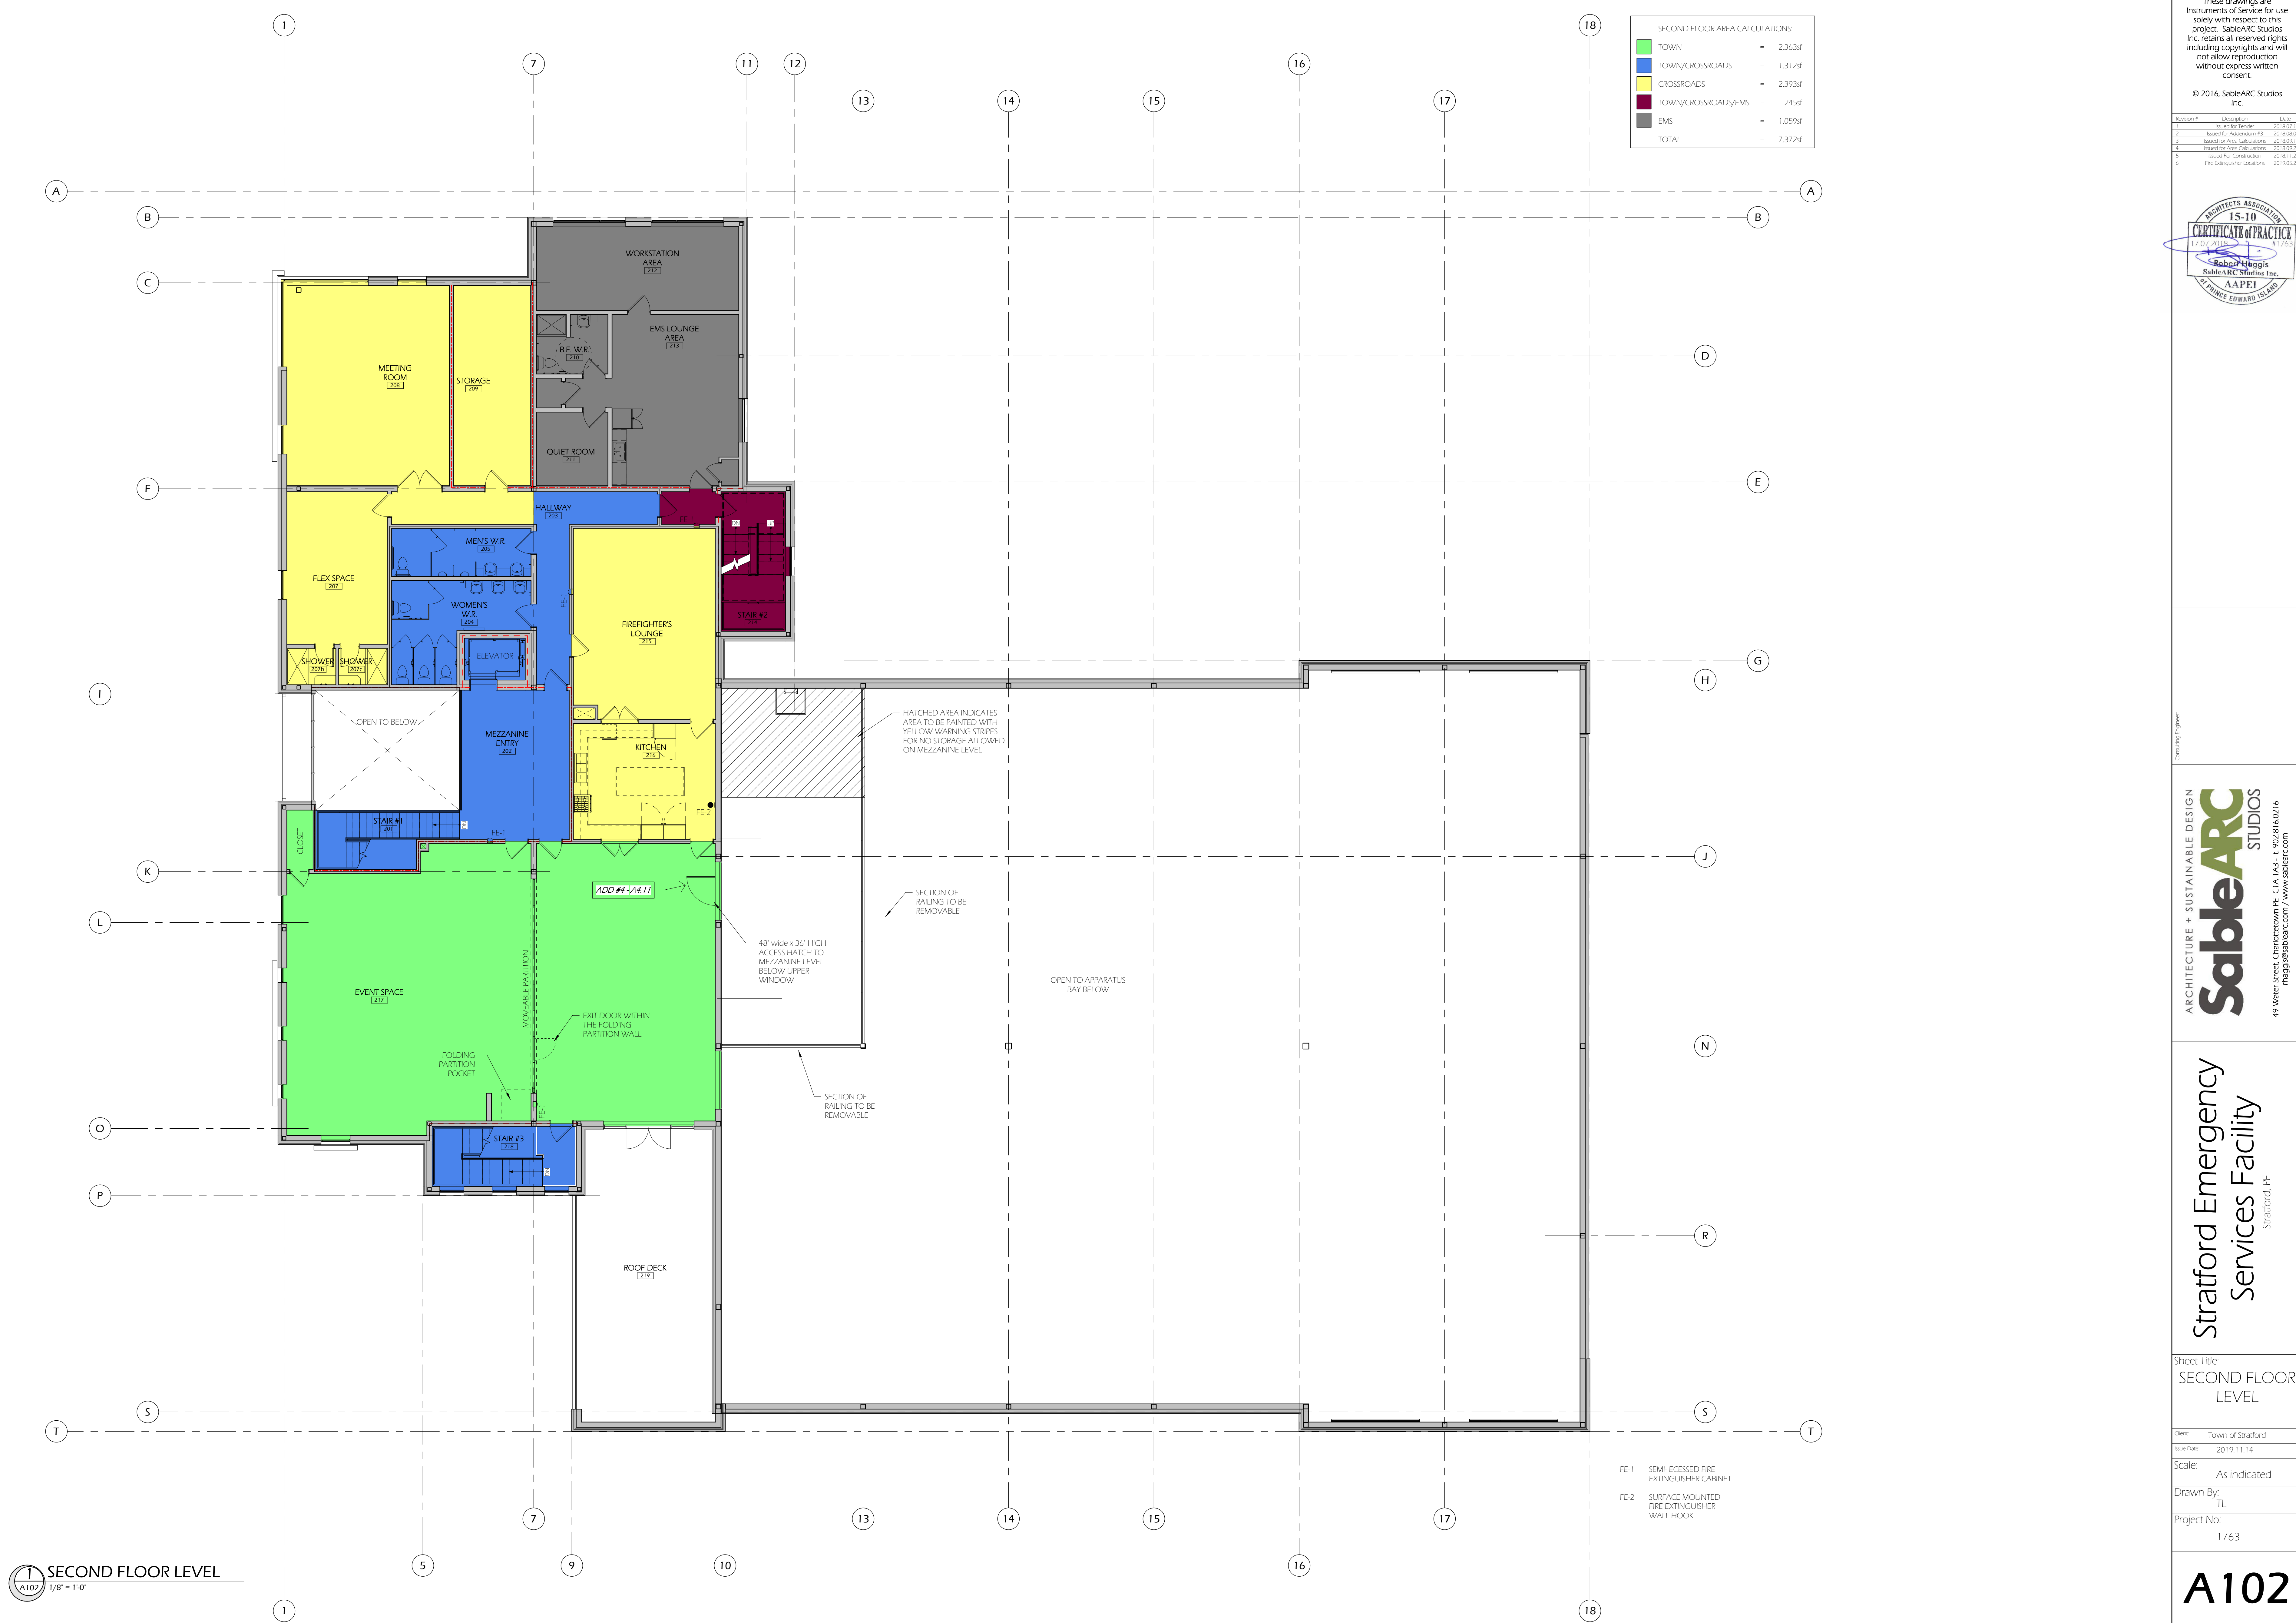

1 SECOND FLOOR LEVEL
1/8" = 1'-0"

ARCHITECTURE + SUSTAINABLE DESIGN

SableARC STUDIOS

49 Water Street, Charlottetown PE, C1A 1A3 - T-902.816.0216
rhaggis@sablearc.com / www.sablearc.com

Stratford Emergency Services Facility
Stratford, PE

Sheet Title:
SECOND FLOOR LEVEL

Client: Town of Stratford
Issue Date: 2019.11.14
Scale: As indicated
Drawn By: TL
Project No: 1763

A102